

Street Scene A - A




Street Scene B - B



Street Scene C - C



Street Scene D - D

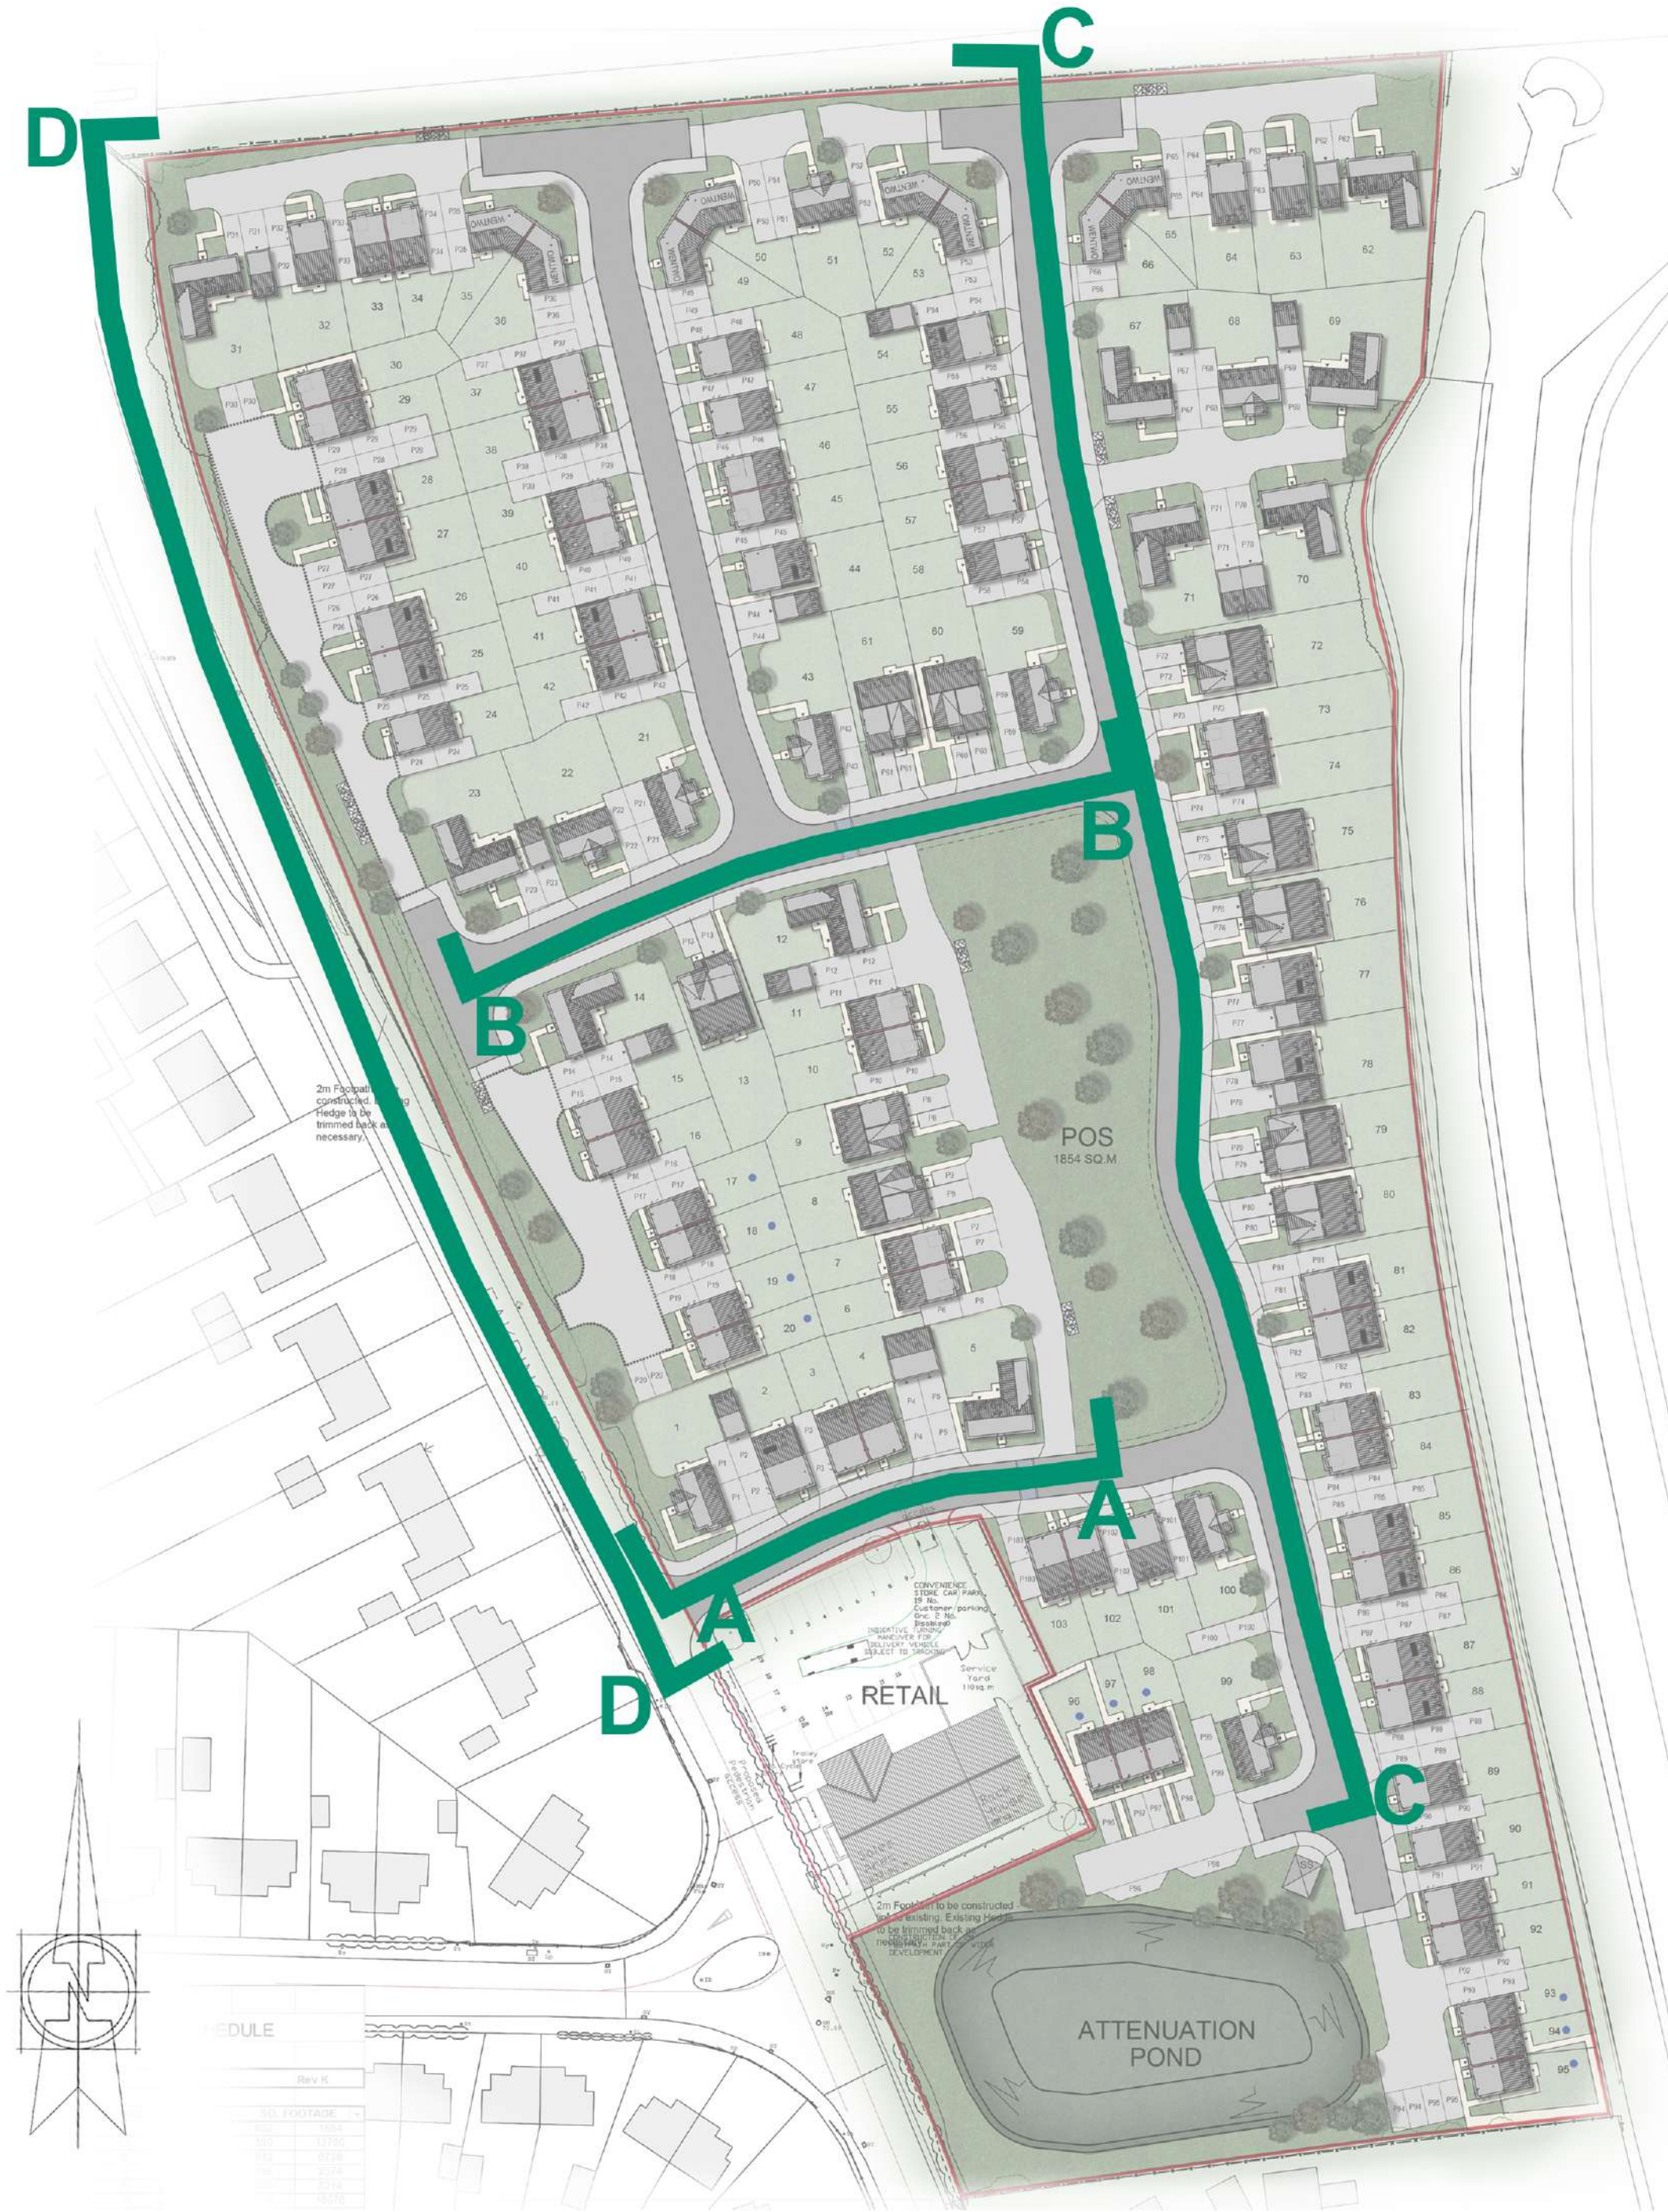

The Contractor is to check and verify all building and site dimensions, levels and areas and provide a certificate of verification to the client. The Contractor is to comply with the requirements of the Building Regulations, Part A, Part B, Part C, Part D, Part E, Part F, Part G, Part H, Part J, Part K, Part L, Part M, Part N, Part O, Part P, Part Q, Part R, Part S, Part T, Part U, Part V, Part W, 

B Revised Street Scenes to follow suit with current planning layout (Rev L3) NBS / EV 21/02/2020  
A Street Scene D-C revised AHFO 15/11/2019

Rev: Description: Initials: Date:

**Geoff Perry Associates Limited**  
The Shirebrook,  
28 Emington Road,  
Walsley,  
WBS 8JH  
T: 01922 744 900  
enquiries@geoffperry.co.uk


Client: KEEPMOAT HOMES

Project: EAKRING ROAD, BILSTHORPE

Title: STREET SCENES

Date: 28 / 10 / 2019 Scale: 1:200 @ A0+  
Drawn by: SKC Checked by: -

Job No. Drg No. Rev.  
A 671 11 B

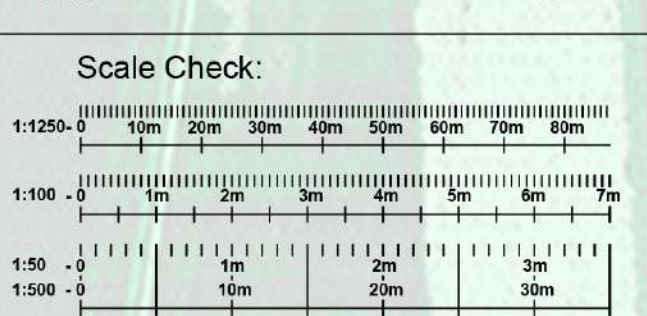

# STREET SCENES

## EAKRING ROAD, BILSTHORPE