


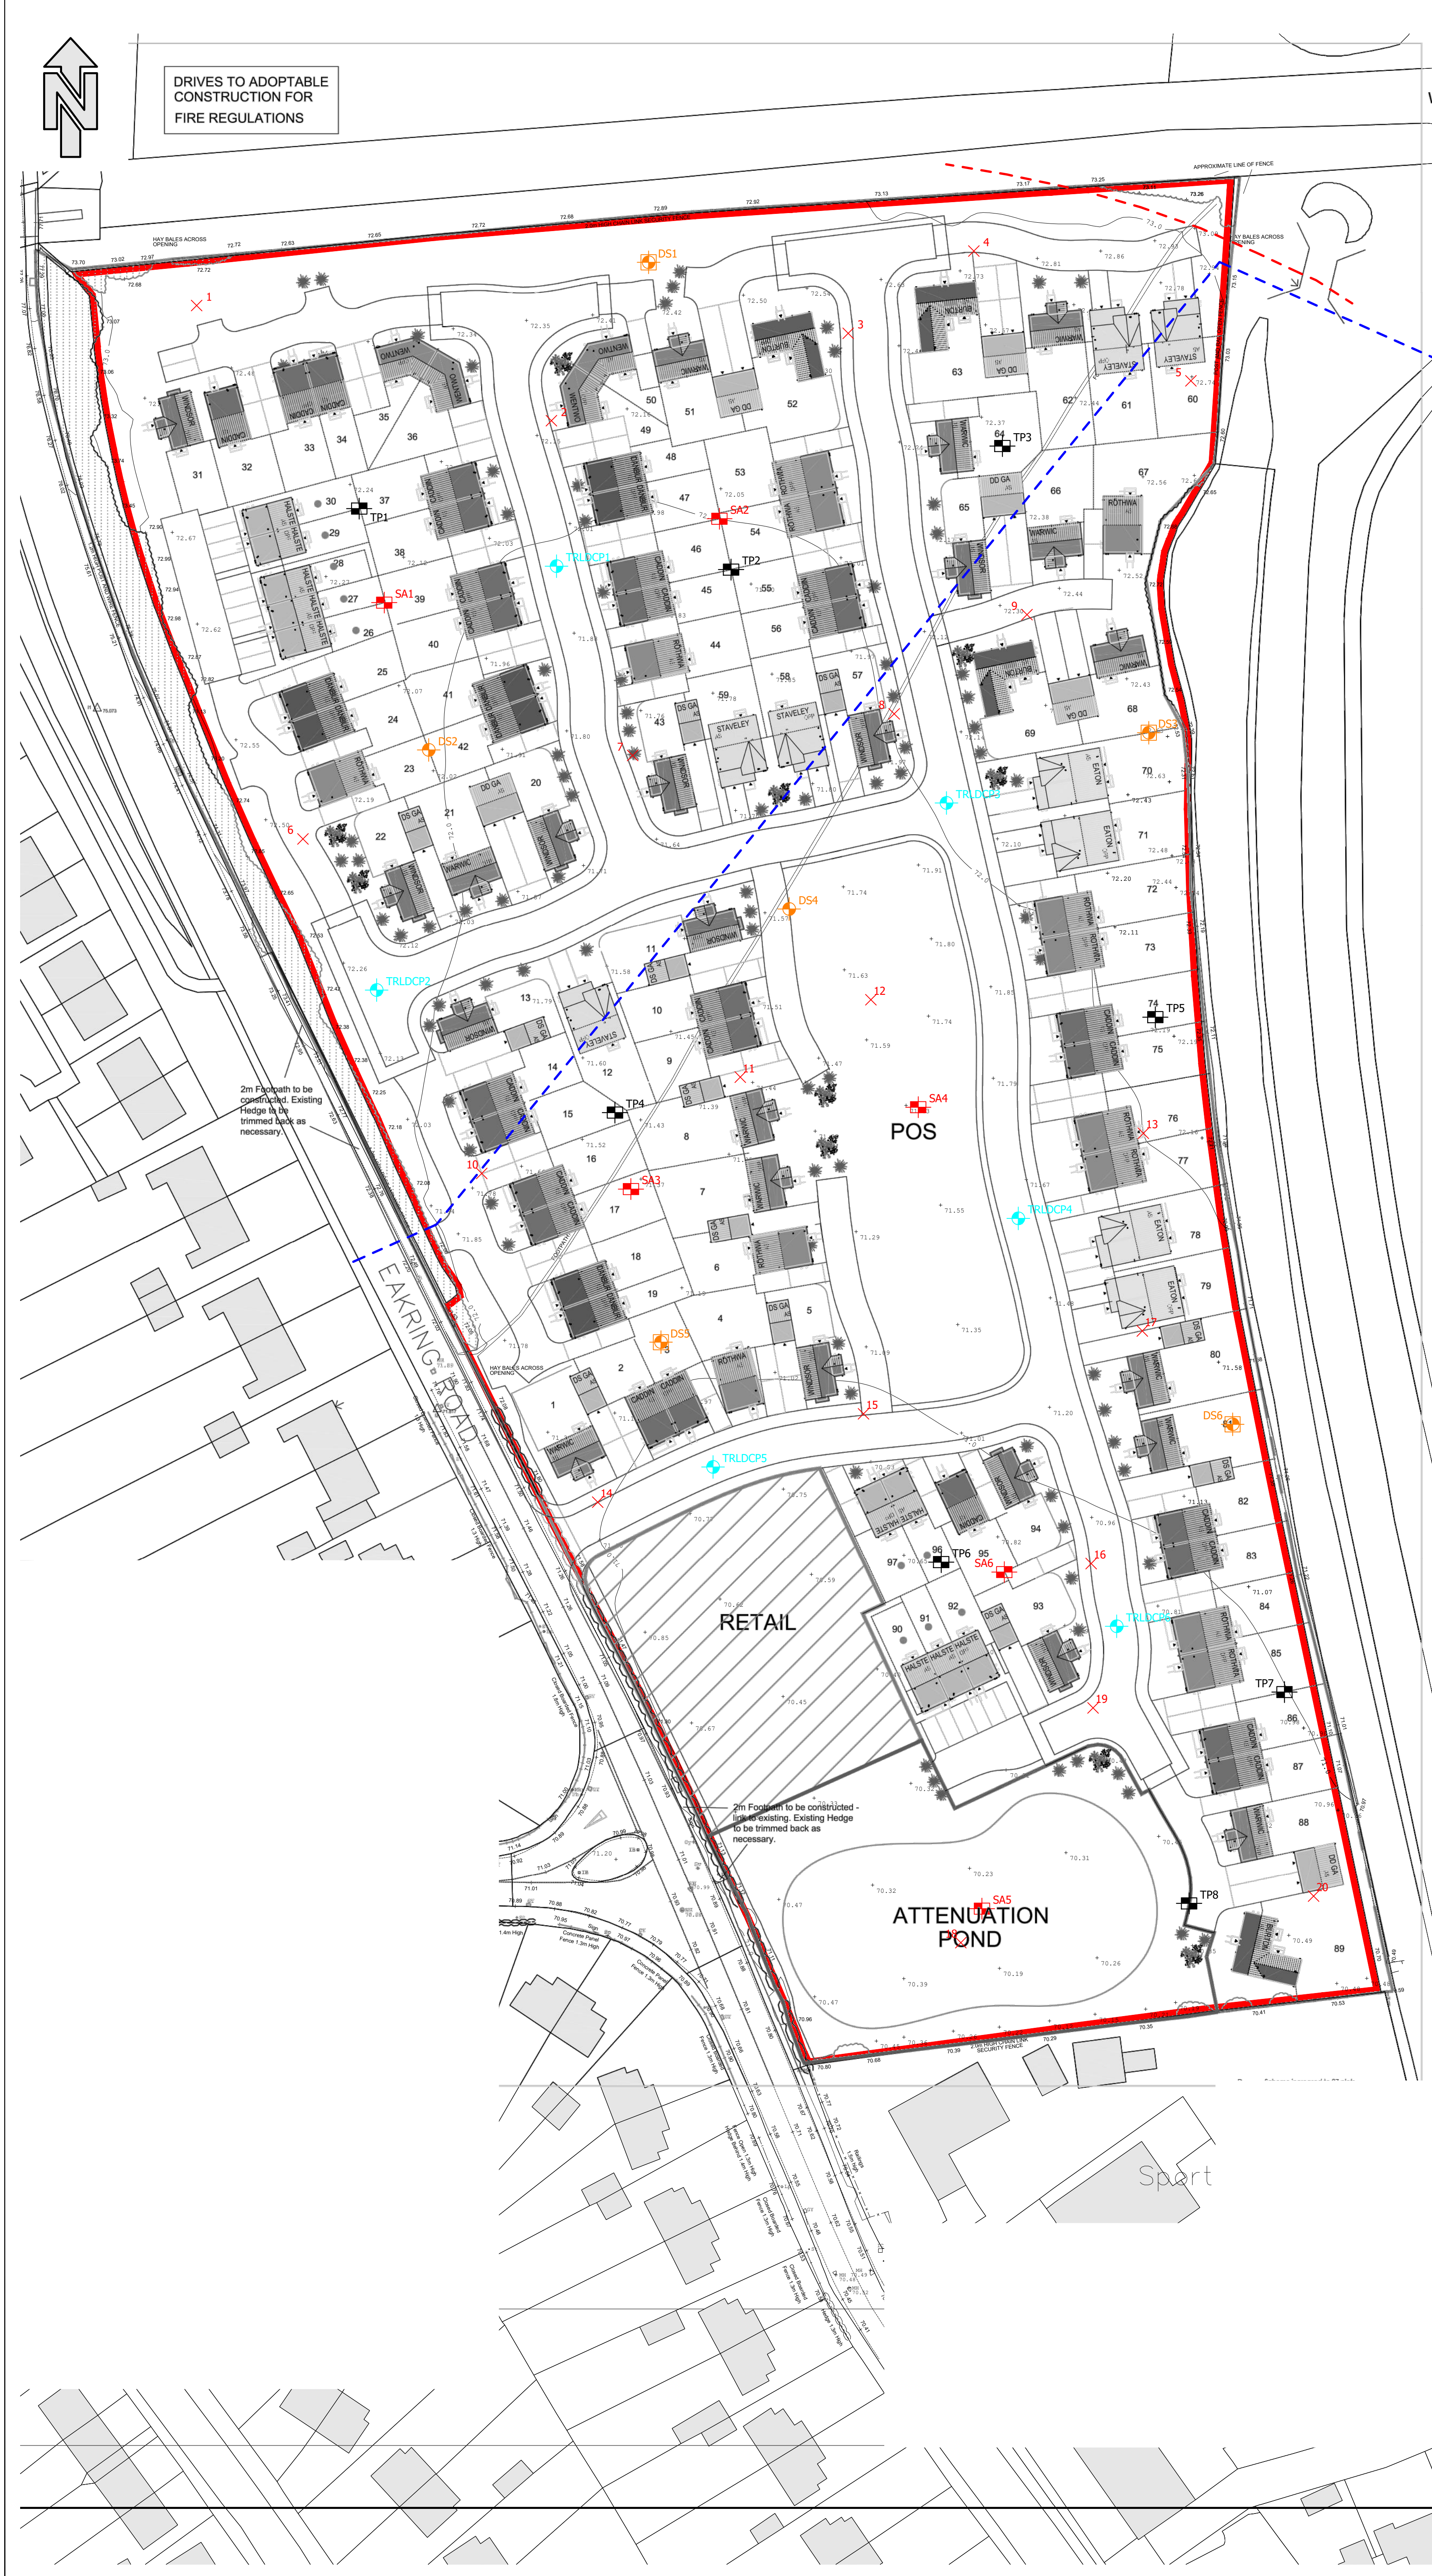

KEY:

- TP8 TRIAL PIT LOCATION
- SA6 SOAKAWAY LOCATION
- TRLD1 DYNAMIC CONE PENETROMETER LOCATION
- DS4 DYNAMIC SAMPLE LOCATION
- DS6 BOREHOLE WITH GAS MONITORING STANDPIPE
- SITE BOUNDARY
- RECORDED WATER MAIN
- UNDERGROUND ELECTRICITY CABLE
- HAND DUG PIT LOCATION

B	HDP LOCATIONS ADDED.	28.10.19	TD	LG
A	SOAKAWAY LOCATIONS AMENDED.	06.08.19	TD	LG
REV	DESCRIPTION	DATE	BY	AUTH

travis baker

Travis Baker Ltd
Trinity Point
New Road
Halesowen
West Midlands
B63 3HY

Tel: 0121 550 8037
Fax: 0121 550 8047
info@travisbaker.co.uk
www.travisbaker.co.uk

CLIENT
KEEPMOAT HOMES

PROJECT
**EAKRING ROAD,
BILSTHORPE**

TITLE
**EXPLORATORY HOLE
LOCATION PLAN**

DRAWN TD	AUTHORISED LG	SCALE 1:500-@A1	DATE 06.06.19
-------------	------------------	--------------------	------------------

PROJECT NO. 19017	DRAWING NO. GE01	REV B
----------------------	---------------------	----------

STATUS.
DRAFT