

## Street Scene A - A




### Street Scene B - B



### Street Scene C - C



### Street Scene D - D

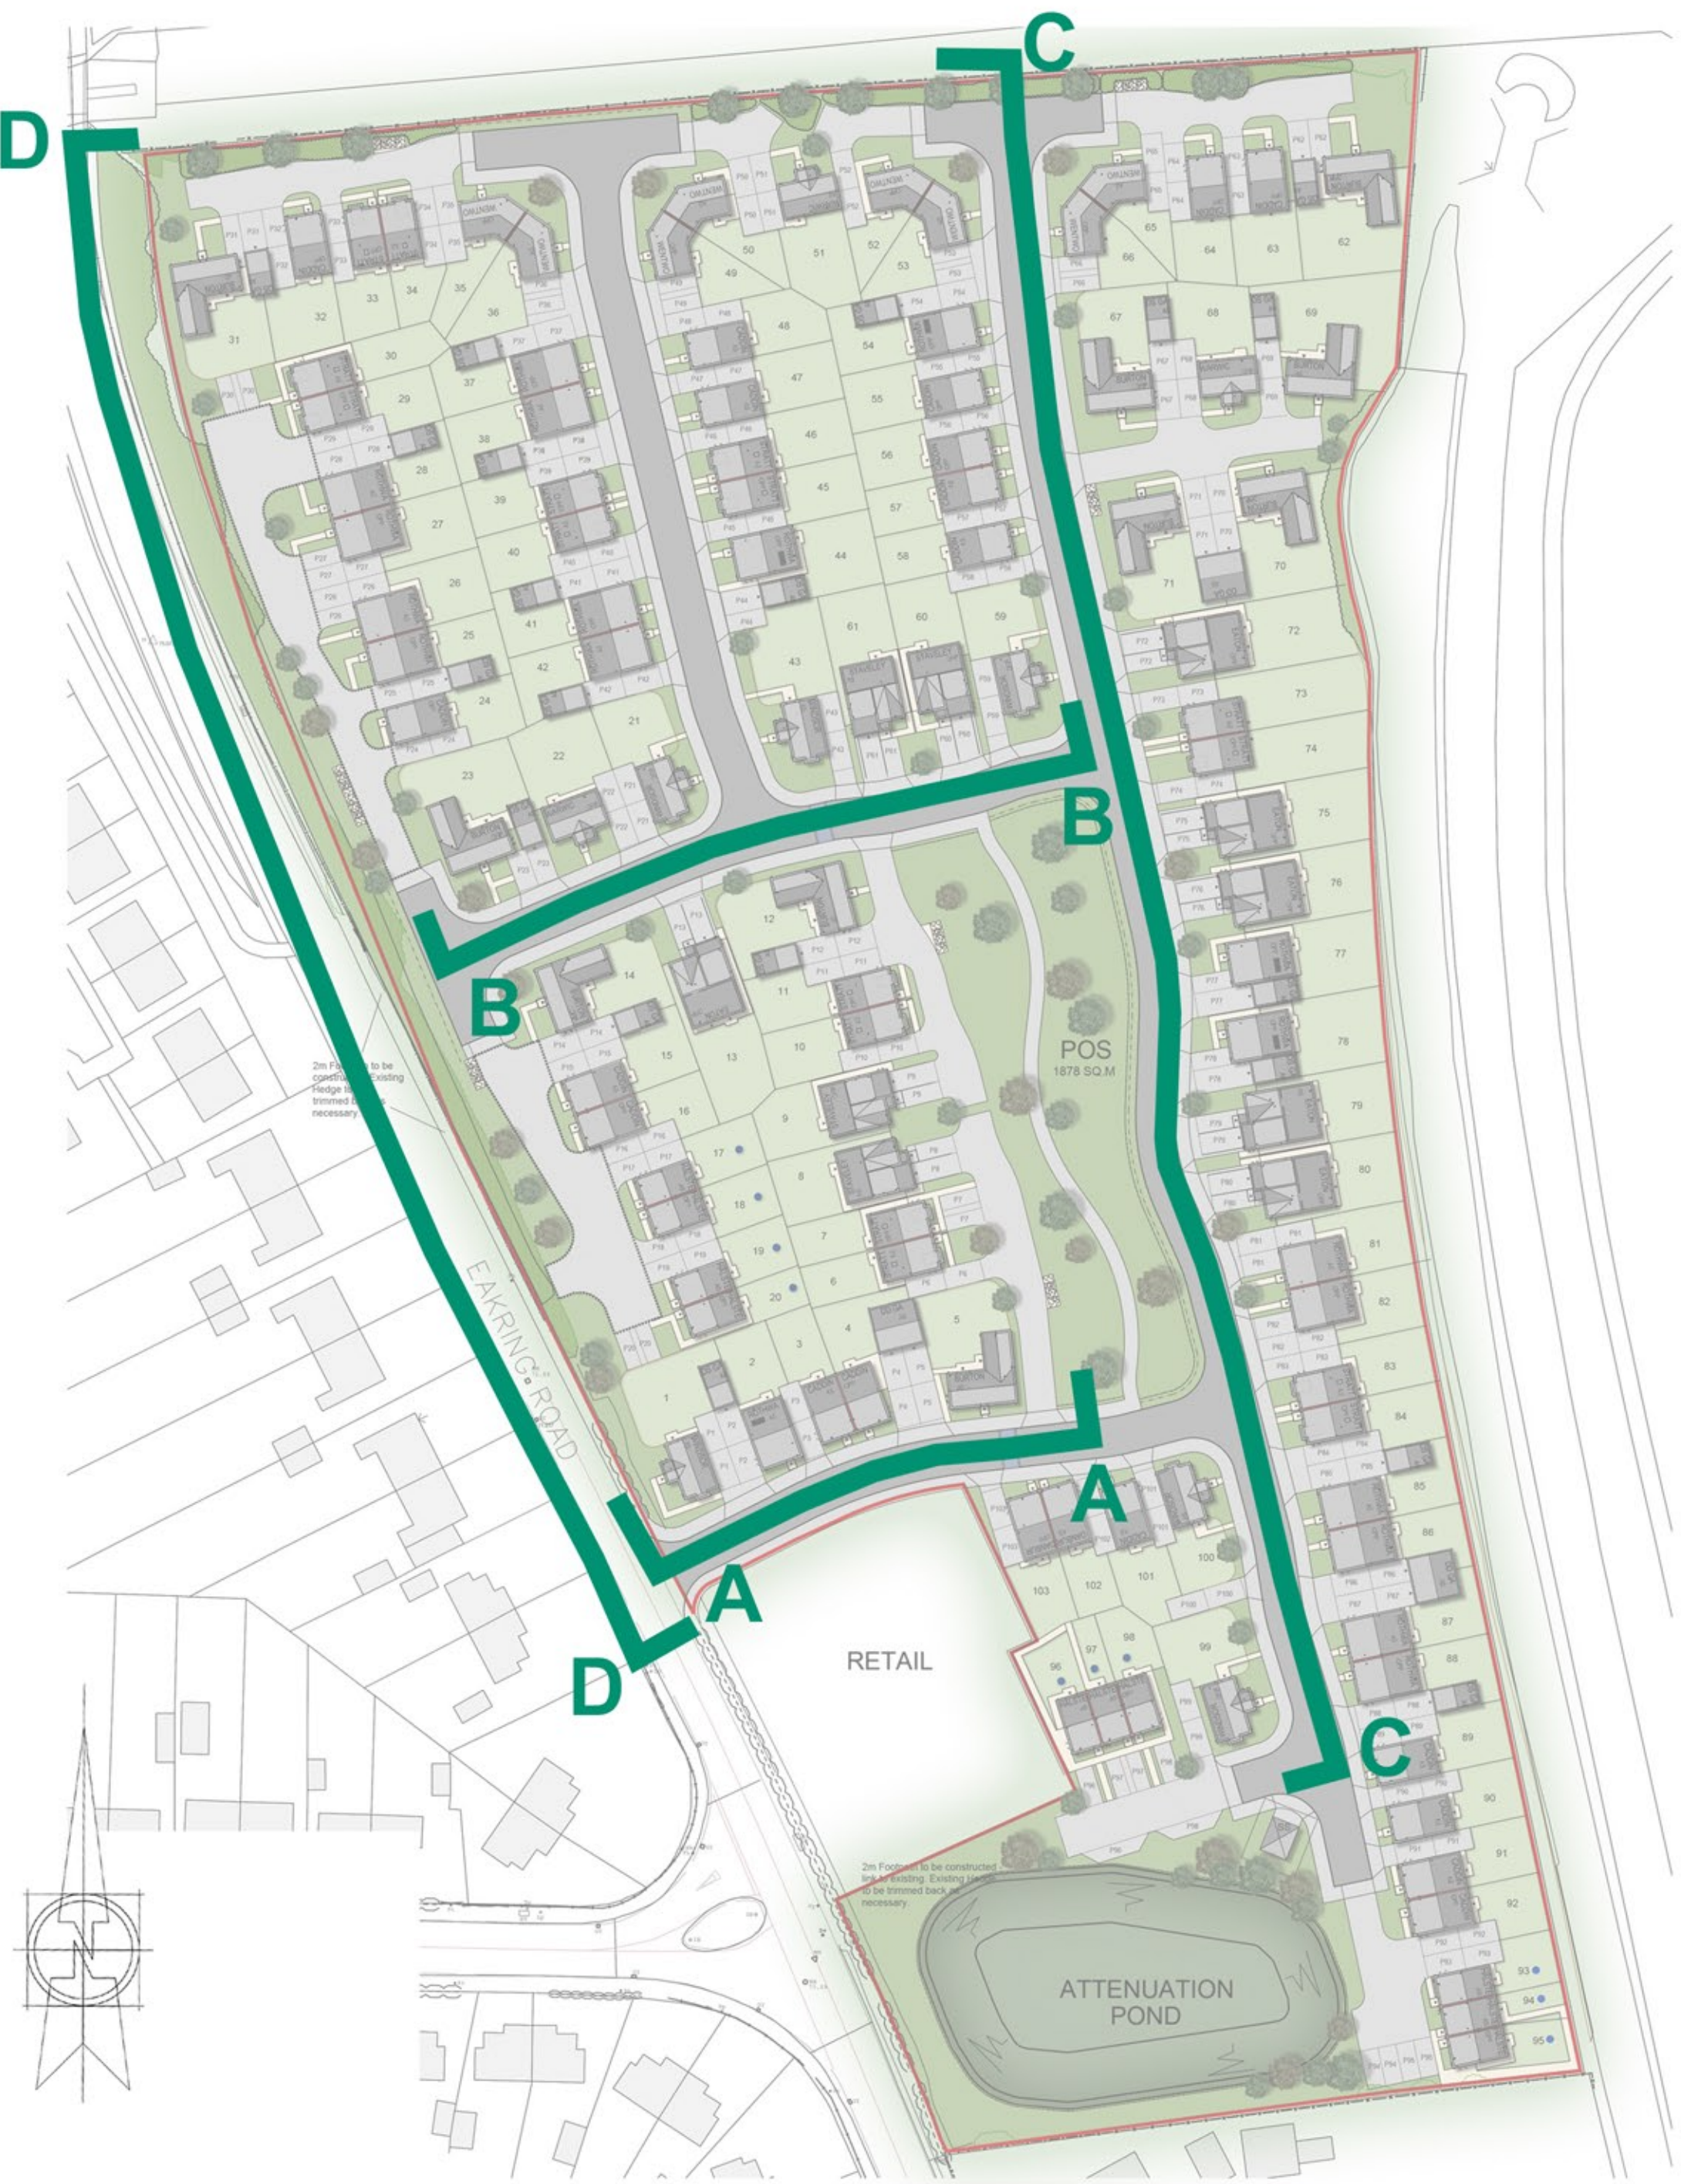

The Contractor is to check and verify by walking and testing, elevations, levels and trends, and investigate any obstructions, points below water level. The Contractor is to comply at all respects with current Building Legislation, British Standard Specifications, Building Regulations, Construction Design & Management Regulations, Party Wall Act, etc. The Contractor is to ensure that all work is carried out in accordance with the drawings checked against any structural, geotechnical or other specialist documentation provided. This drawing is not intended to show details of foundations, ground conditions or ground investigation data. The Contractor is to ensure that any ground investigation data (including drawings) must be investigated by the Contractor. A suitable method of foundation design and construction shall be agreed with the relevant authorities. The drawings do not represent, confirmations or as within the ground, should be further investigated by a suitable expert. Any earthwork constructions show indicative typical types for guidance only. The Contractor is to ensure that any earthwork constructions are designed to suit the existing terrain where retaining berms are to be retained they should be subject to a full geotechnical investigation for safety. All trees are to be planted so as to ensure they are a minimum of 5m from the foundations. The Contractor is to ensure that the foundations are designed to suit the foundation is to be provided to accommodate the proposed tree planting.

Geoff Perry Associates Limited do not accept any responsibility for any losses (financial or otherwise) suffered by the Contractor or any third party as a result of the Contractor not having insured (nor compliance with above mentioned legislation).

Ⓢ This drawing is the property of Geoff Perry Associates Limited and may not be copied or reproduced in any form without the written consent of Geoff Perry Associates Limited.

C	Revised Street Scenes to follow suit with current Designing layout (Rev P)	NGS	21/09/2020
B	Revised Street Scenes to follow suit with current Planning layout (Rev L)	NGS / EW	21/05/2020
A	Street Scene D-D revised	AHFO	15/11/2019

Rev:	Description:	Initials:	Date:



## Geoff Perry Associates Limited

The Shrubbery,  
28 Enderbury Road,  
Aldridge,  
Walsall,  
WS9 8JH

t: 01922 744 900  
e: enquiries@geoffperryassociates.co.uk

Client: **KEEPMOAT HOMES**

Project:  
EAKRING ROAD, BILSTHORPE

**Title:**  
STREET SCENES

Date: 28 / 10 / 2019 Scale: 1:200 @ A0+  
 Drawn by: SKC Checked by: ~

Job No.	Drg No.	Rev.
A 871	11	C

Scale Check:

1:250 - 0 10m 20m 30m 40m 50m 60m 70m 80m

1:500 - 0 1m 2m 3m 4m 5m 6m 7m

1:1000 - 0 1m 2m 3m 4m 5m 6m 7m

# STREET SCENES

## EAKRING ROAD , BILSTHORPE