


NOT FOR CONSTRUCTION

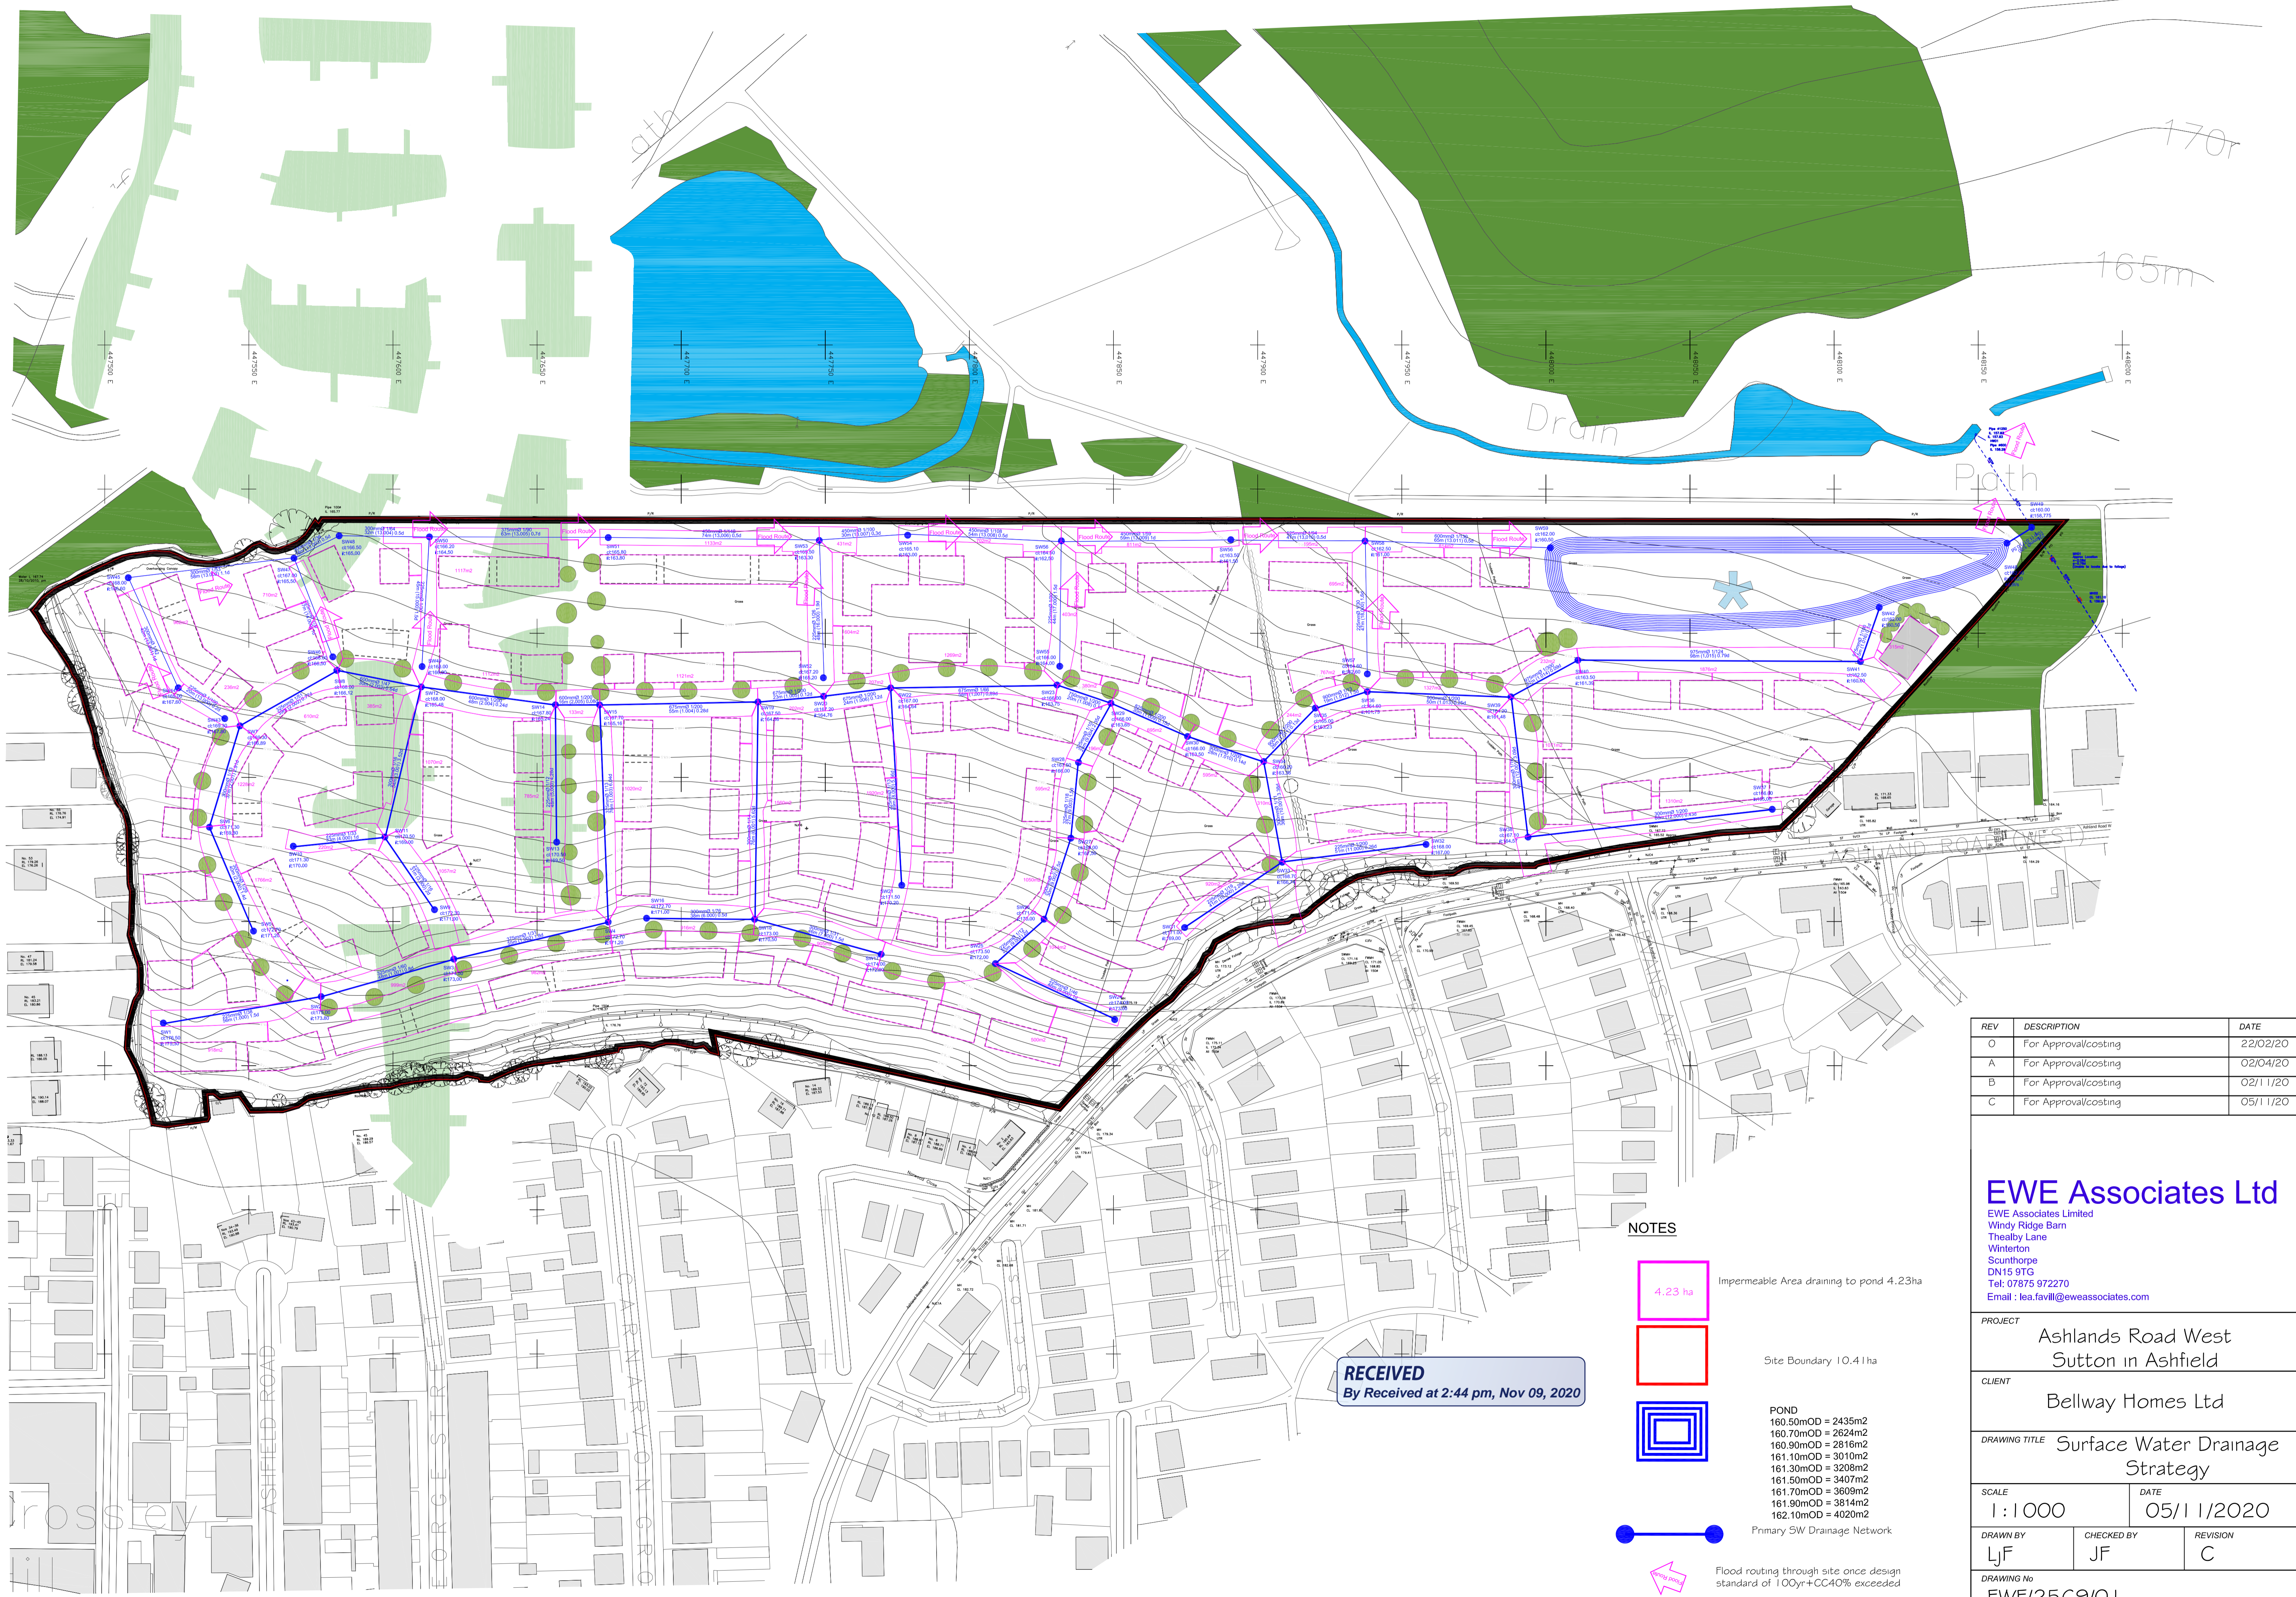

REV	DESCRIPTION	DATE
0	For Approval/costing	22/02/20
A	For Approval/costing	02/04/20
B	For Approval/costing	02/11/20
C	For Approval/costing	05/11/20

**EWE Associates Ltd**  
 EWE Associates Limited  
 Windy Ridge Barn  
 Thealy Lane  
 Winterton  
 Scunthorpe  
 DN15 9TG  
 Tel: 07875 972270  
 Email: lea.favill@eweassociates.com

PROJECT  
 Ashlands Road West  
 Sutton in Ashfield

CLIENT  
 Bellway Homes Ltd

DRAWING TITLE  
 Surface Water Drainage  
 Strategy

SCALE  
 1:1000

DATE  
 05/11/2020

DRAWN BY  
 LjF

CHECKED BY  
 JF


REVISION  
 C


DRAWING No  
 EWE/2569/01


NOTES

 4.23 ha  
 Impermeable Area draining to pond 4.23ha

 Site Boundary 10.41 ha

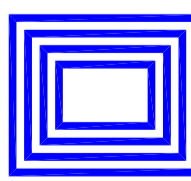 POND  
 160.50mOD = 2435m<sup>2</sup>  
 160.70mOD = 2624m<sup>2</sup>  
 160.90mOD = 2816m<sup>2</sup>  
 161.10mOD = 3010m<sup>2</sup>  
 161.30mOD = 3208m<sup>2</sup>  
 161.50mOD = 3407m<sup>2</sup>  
 161.70mOD = 3609m<sup>2</sup>  
 161.90mOD = 3814m<sup>2</sup>  
 162.10mOD = 4020m<sup>2</sup>

 Primary SW Drainage Network

 Flood routing through site once design standard of 100yr+CC40% exceeded

**RECEIVED**  
 By Received at 2:44 pm, Nov 09, 2020

Crossley